


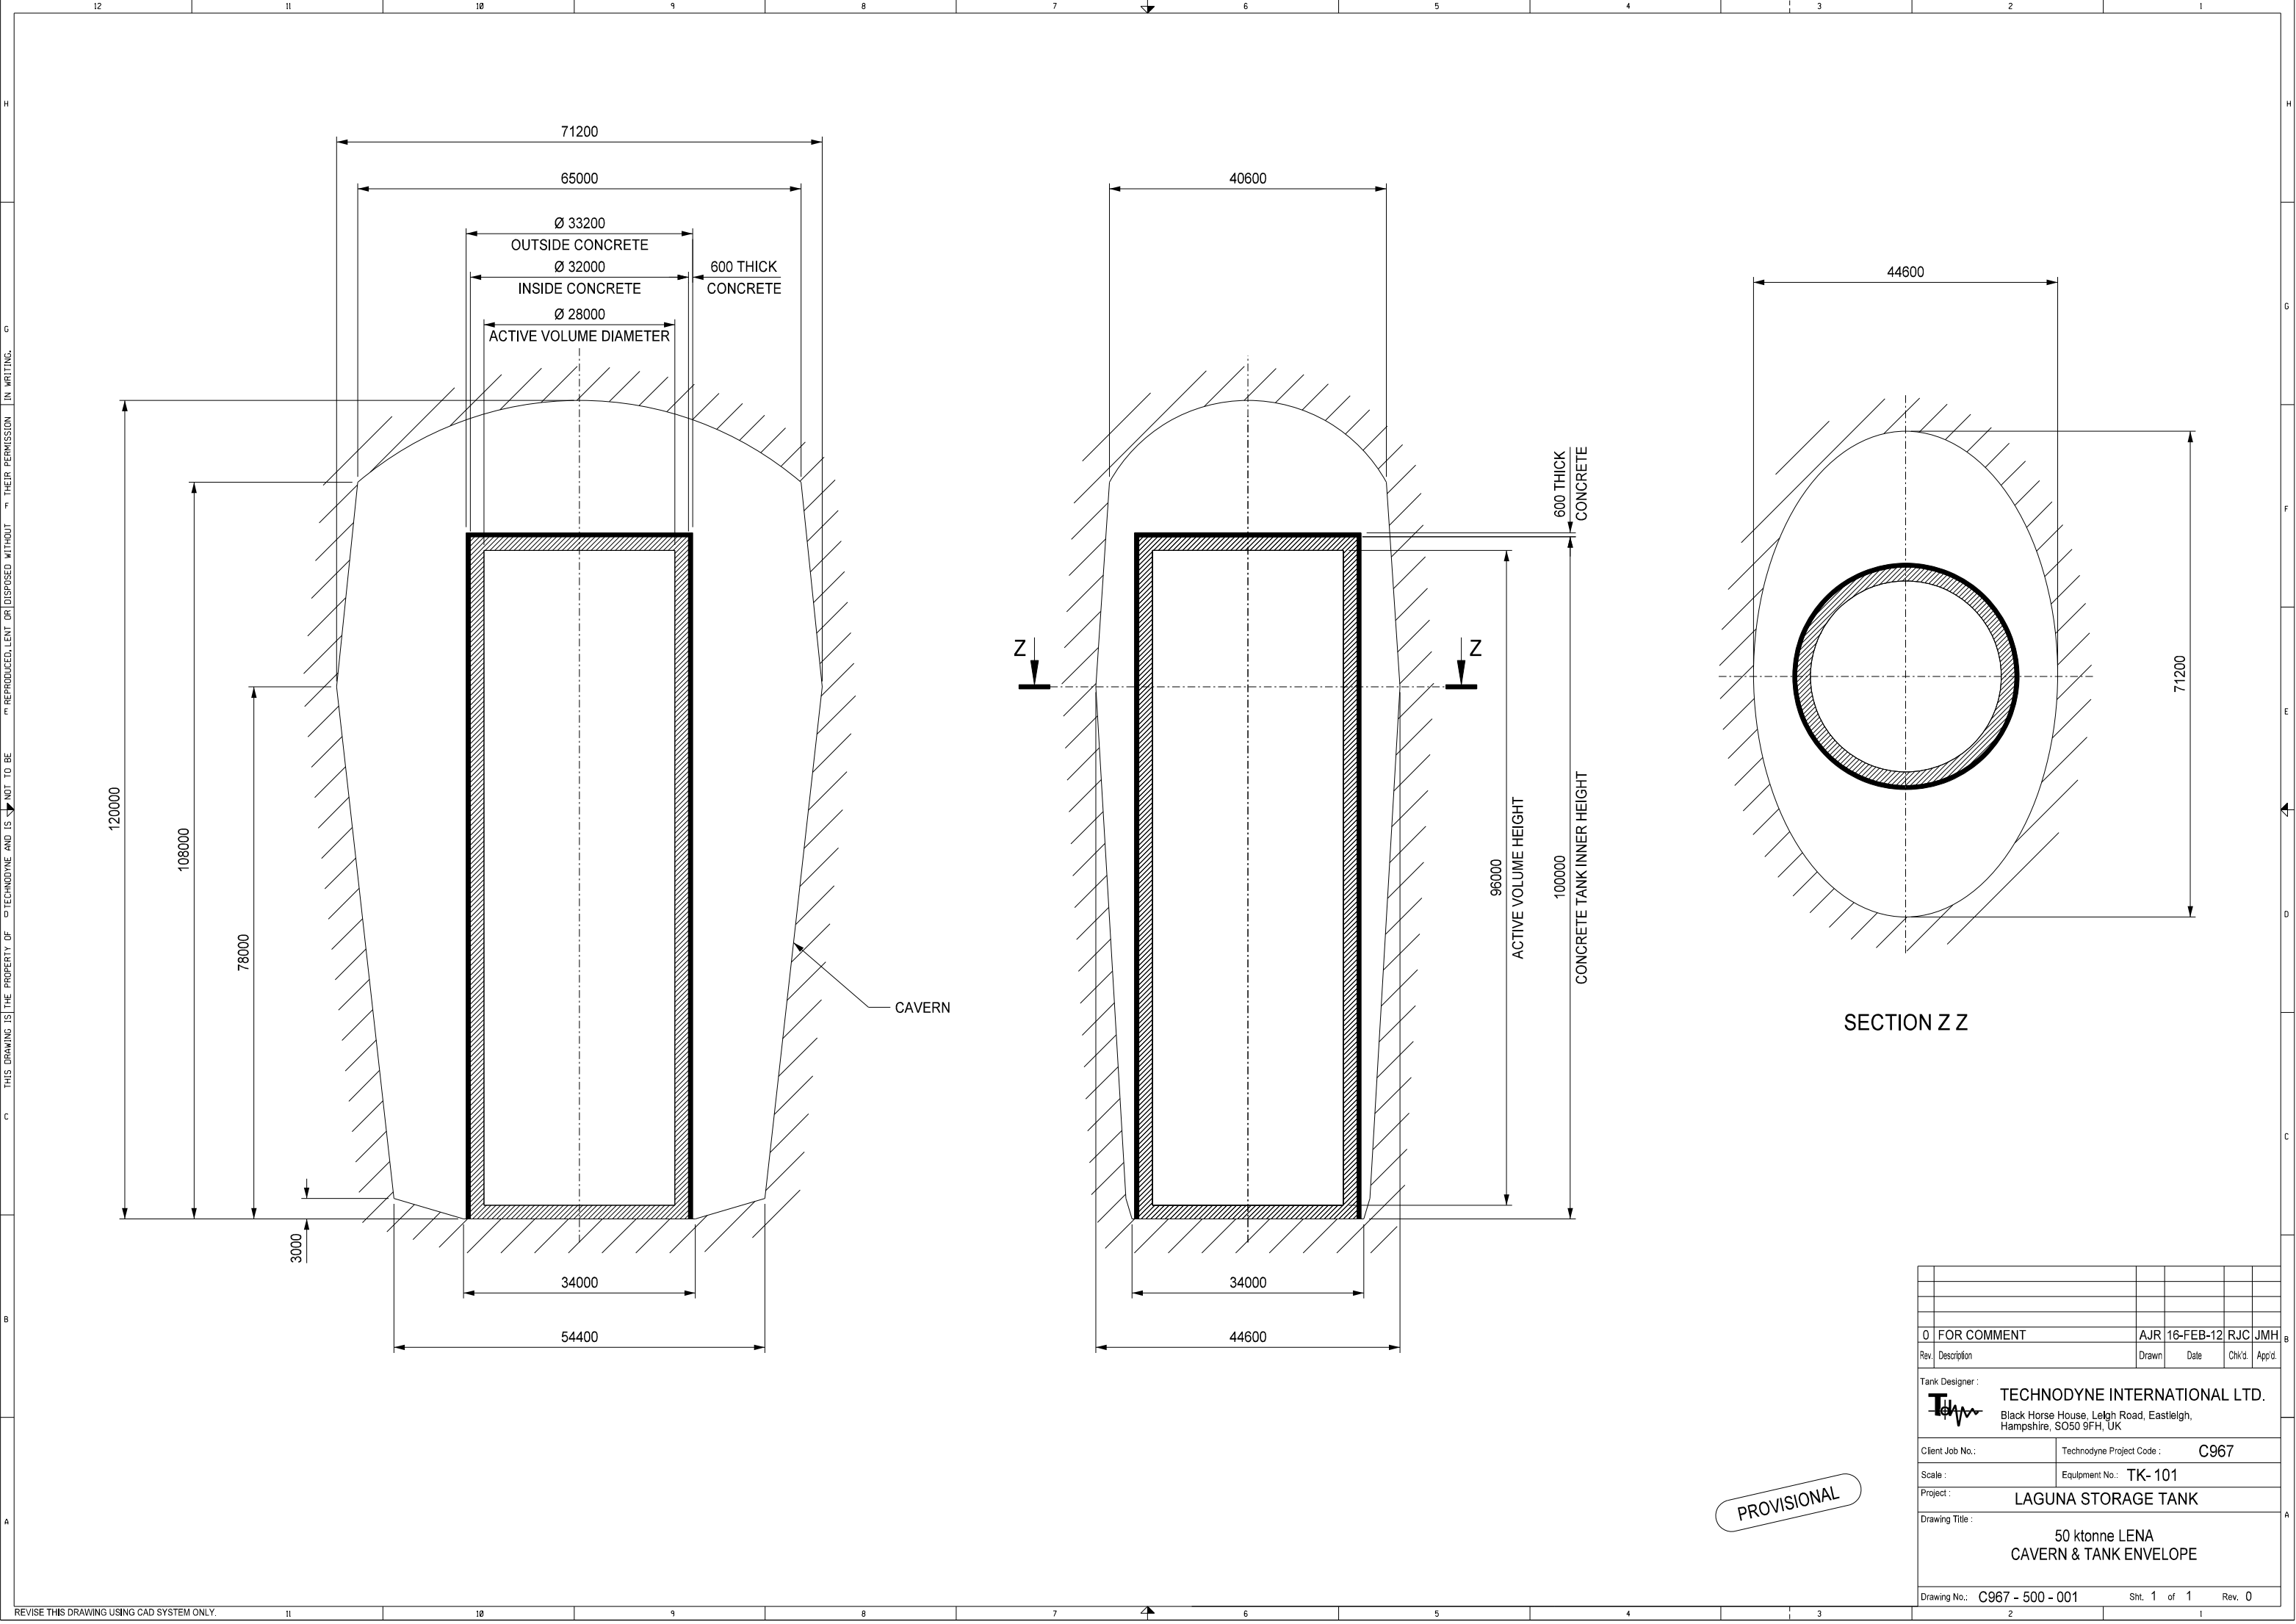

PROVISIONAL

0	FOR COMMENT	AJR	16-FEB-12	RJC	JMH
Rev.	Description	Drawn	Date	Chk'd	App'd.
Tank Designer : TECHNODYNE INTERNATIONAL LTD. Black Horse House, Lelgh Road, Eastleigh, Hampshire, SO50 9FH, UK					
Client Job No.:	Technodyne Project Code : C967				
Scale :	Equipment No.: TK- 101				
Project :	LAGUNA STORAGE TANK				
Drawing Title :	50 ktonne LENA CAVERN & TANK ENVELOPE				
Drawing No.:	C967 - 500 - 001	Sht.	1	of	1
		Rev.	0		